


PLAN OF LILLYSWORDS METHODIST
 COLLEGE OF EDUCATION AT KAHINUWAN
 ROAD BATALA DIST. GURDASPUR
 TOTAL AREA = 1541.58 SOYDS OR 1288.76 SQM
 COVERED AREA G.F. = 841.61 SOYDS OR 703.58 SQM
 COVERED AREA F.F. = 392.30 SOYDS OR 327.97 SQM

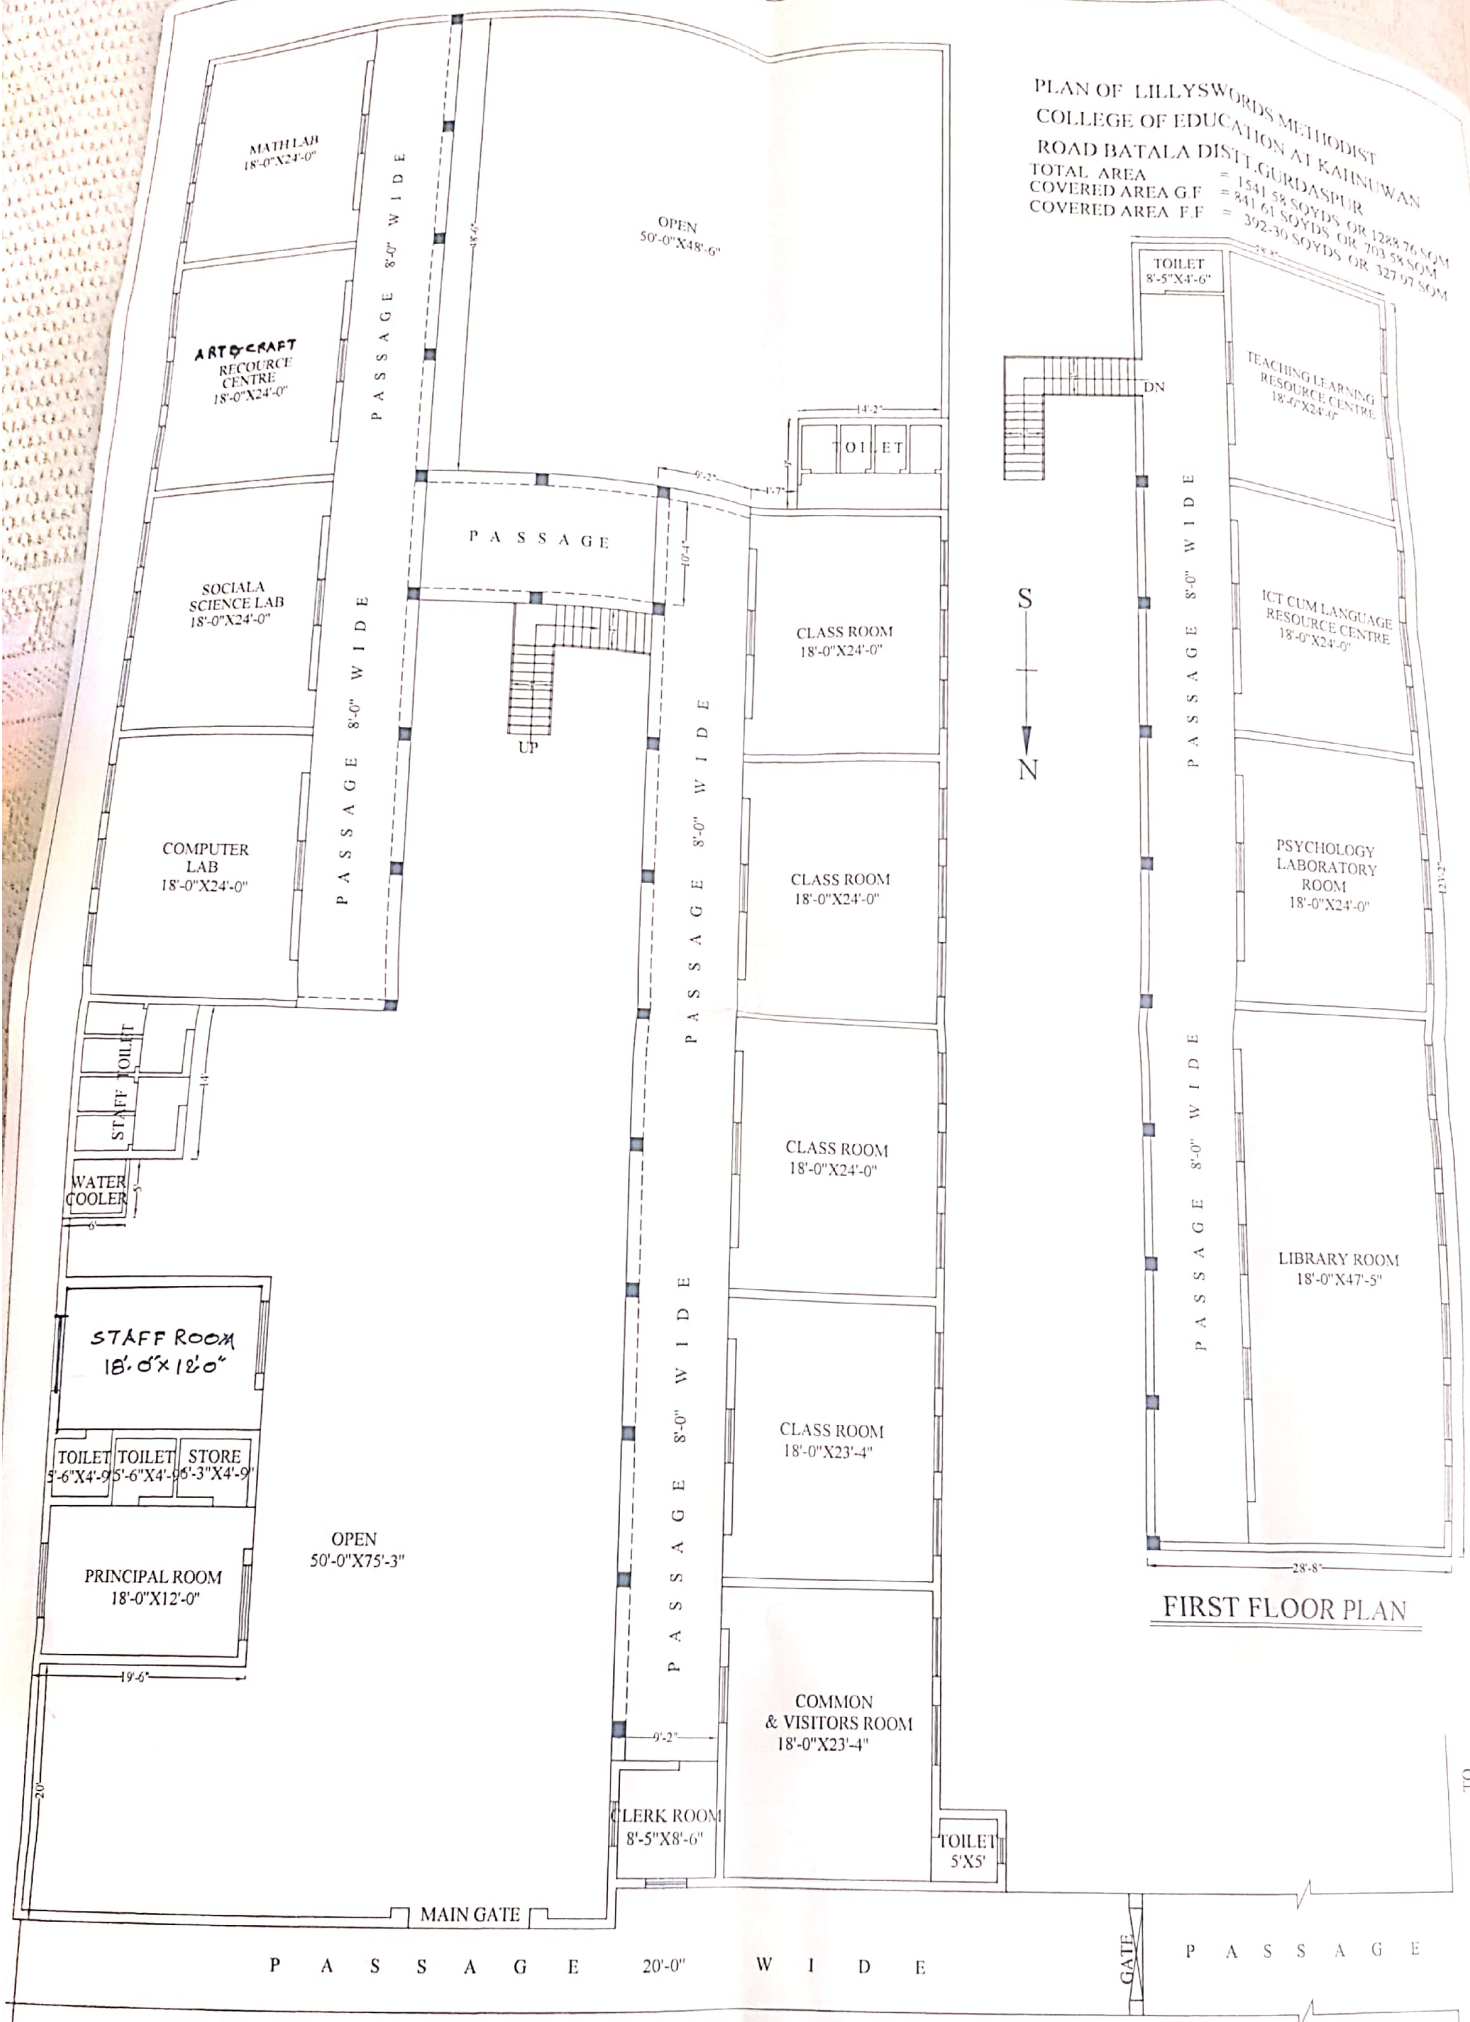

GROUND FLOOR PLAN

FIRST FLOOR PLAN

KEEMTI LAL & ASSOCIATES

TO SIMBLE CHOWK
 KAHINUWAN ROAD
 KAHINUWAN